


Users are to be notified of any discrepancies. Contractors must check all dimensions on site. This drawing is subject to copyright laws and is for use on this project only. This drawing is to be used solely for the information as stated on this project only. For other information refer to the latest revision of any cross referenced drawings. To be read in conjunction with relevant design standards / protocols.

This is a colour drawing. In order to ensure any subsequent reproduction is viewed correctly it should be printed in full colour.

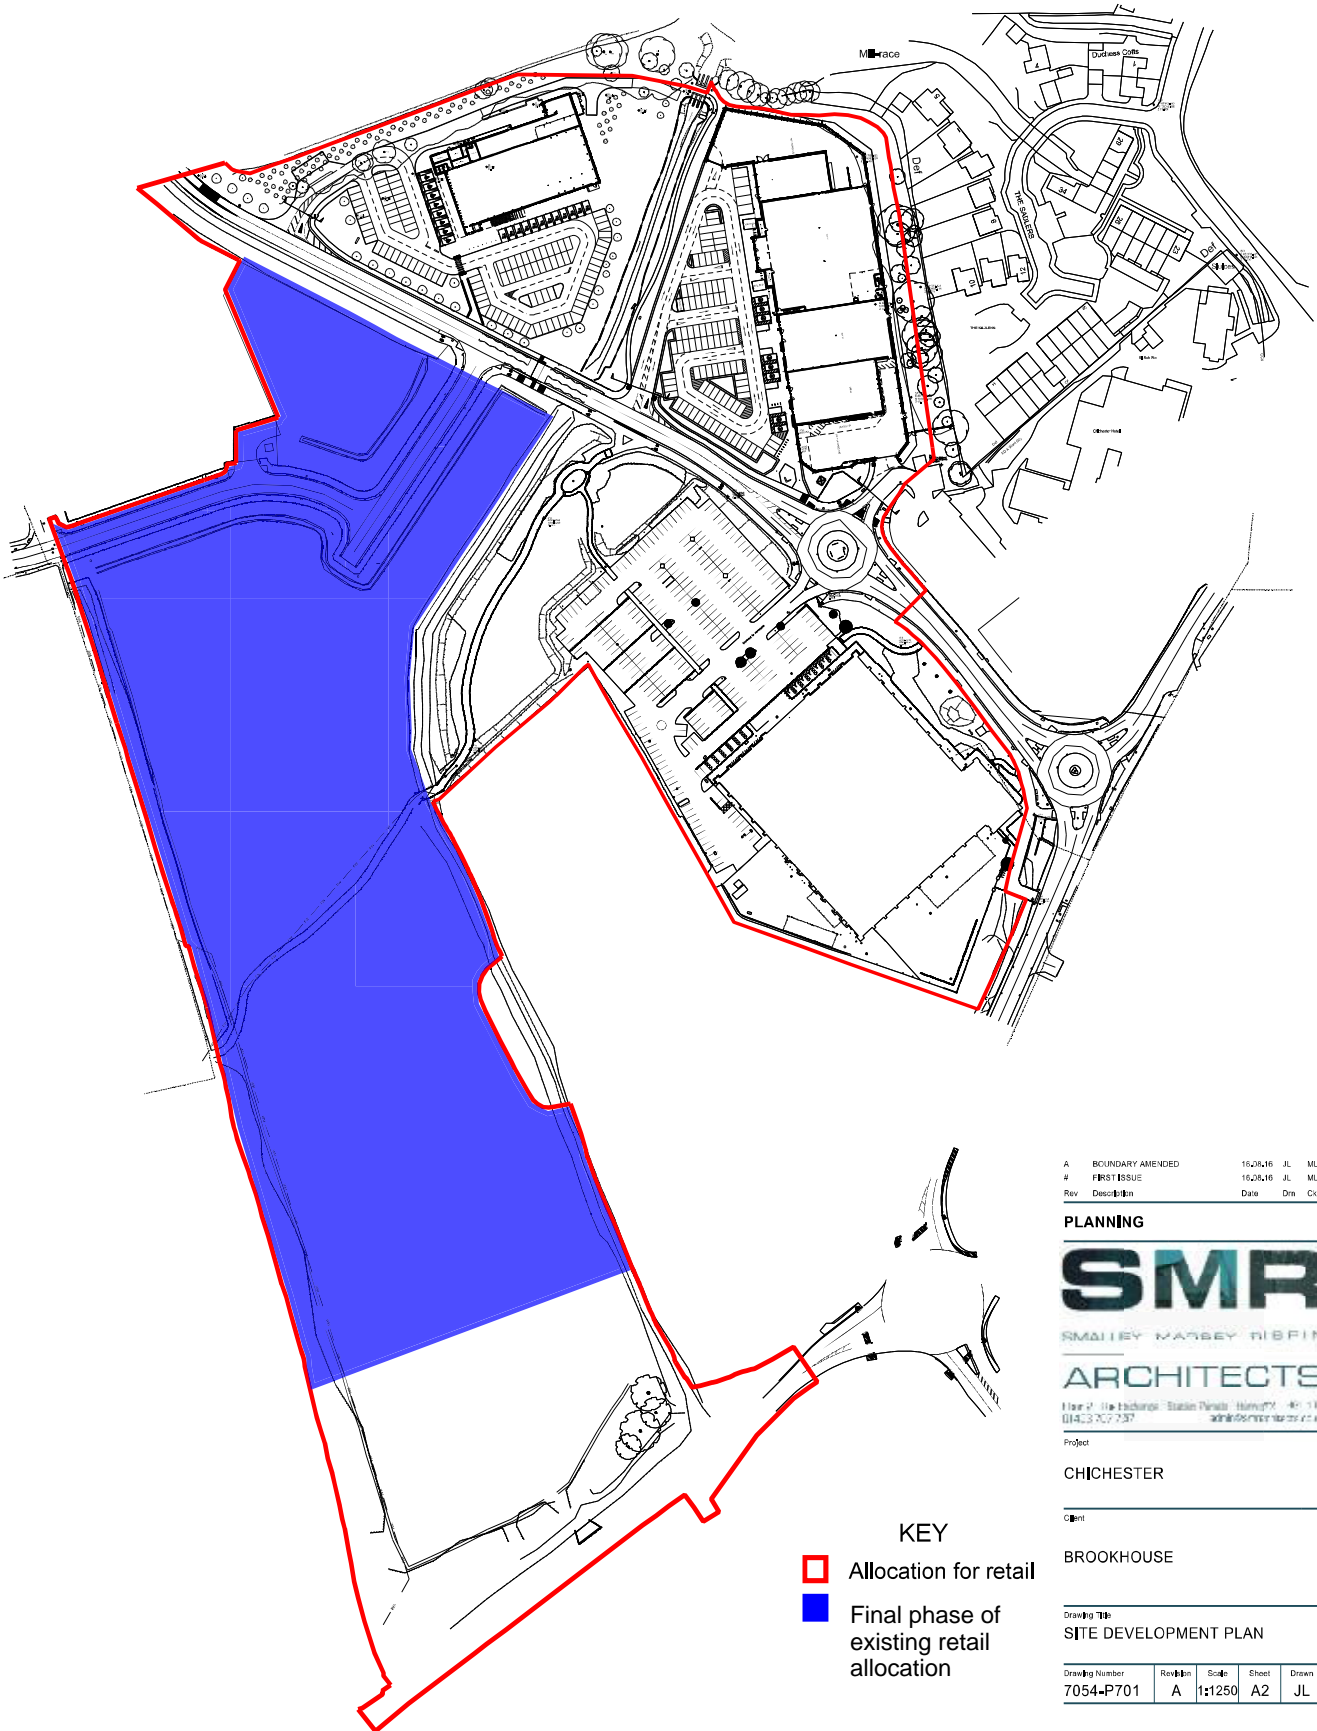

KEY
□ Allocation for retail
■ Final phase of existing retail allocation

A	BOUNDARY AMENDED	15/08/16	JL	MLS
#	FIRST ISSUE	15/08/16	JL	MLS
Rev	Description	Date	Drawn	Checked

PLANNING



SMALLEY MASEY RIBBIN

ARCHITECTS

110a St. Nicholas - Station Parade - Hove - Brighton - BN1 3JG
 01323 702737
 admin@smrarchitects.co.uk

Project

CHICHESTER

Client
BROOKHOUSE

Drawing Title
SITE DEVELOPMENT PLAN

Drawing Number	Revision	Scale	Sheet	Drawn
7054-P701	A	1:1250	A2	JL