


- Notes
1. This drawing is the copyright of MH Architects Ltd
 2. Do not scale this drawing except for Local Authority planning purposes
 3. All dimensions must be checked on site by the contractor prior to commencement of the works.



Client Approval

A - Approved	
B - Approved with comments	
C - Do not use	

Rev.	Revision Note/Purpose of Issue	Drw By	Date	Chk By	Date
------	--------------------------------	--------	------	--------	------

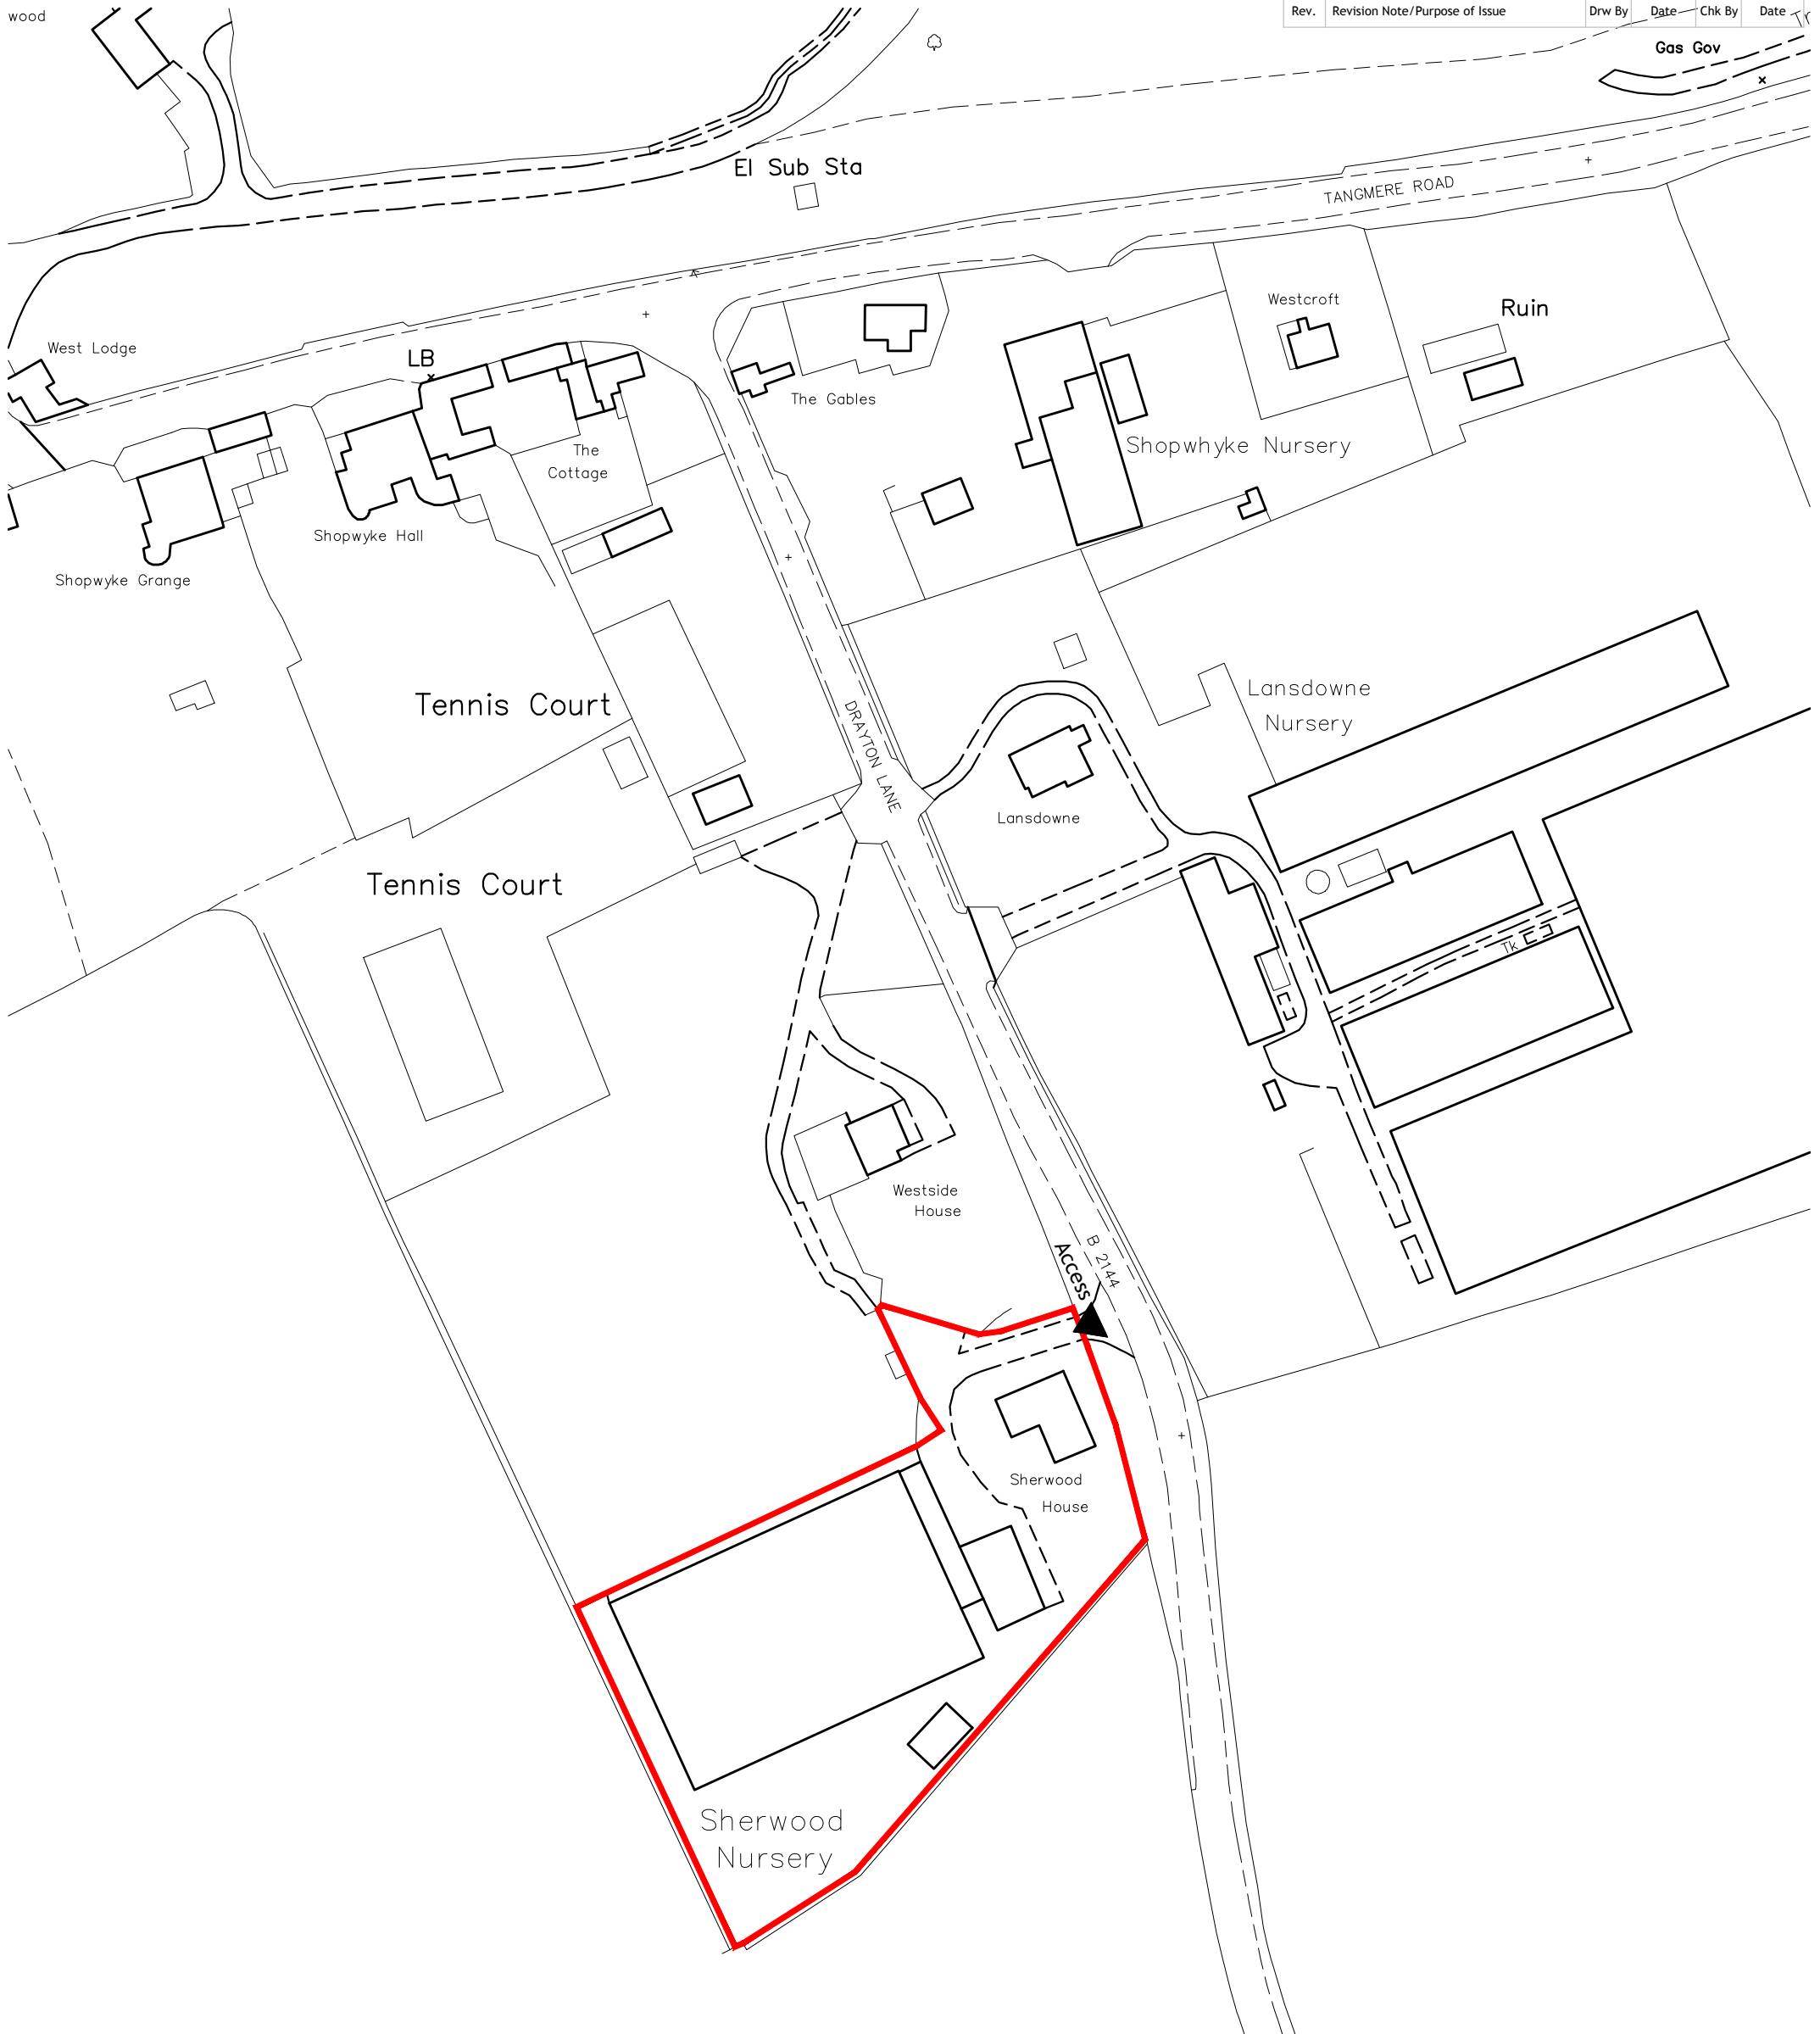

CDC Representations Sherwood

Elberry

Drawing title
**Site Location Plan
Site 2**

Drawn	Date	Checked	Date	Scale at A3				
AH	01/02/19	HJG	01/02/19	1:1250				
Job No.	Pro.	Org.	Zone	Level	Type	Role	No.	Rev.
19-023	LAN	MHA	XX	XX	DR	A	SK02	/

Purpose of Issue
PRELIMINARY

Ground Floor Bicentennial Building
Southern Gate Chichester
West Sussex PO19 8EZ

t. 01243 774748
e. admin@mharchitects.co.uk
www.mharchitects.co.uk

Limited Company
Registered in England No.1994233

