


Contractors are to check all dimensions prior to commencement on site and notify the architect of any errors, omissions, or discrepancies.

TateHindle Limited retain copyright of this drawing. It may not be copied, altered or reproduced in any way without their written authority.

--- Site Boundary

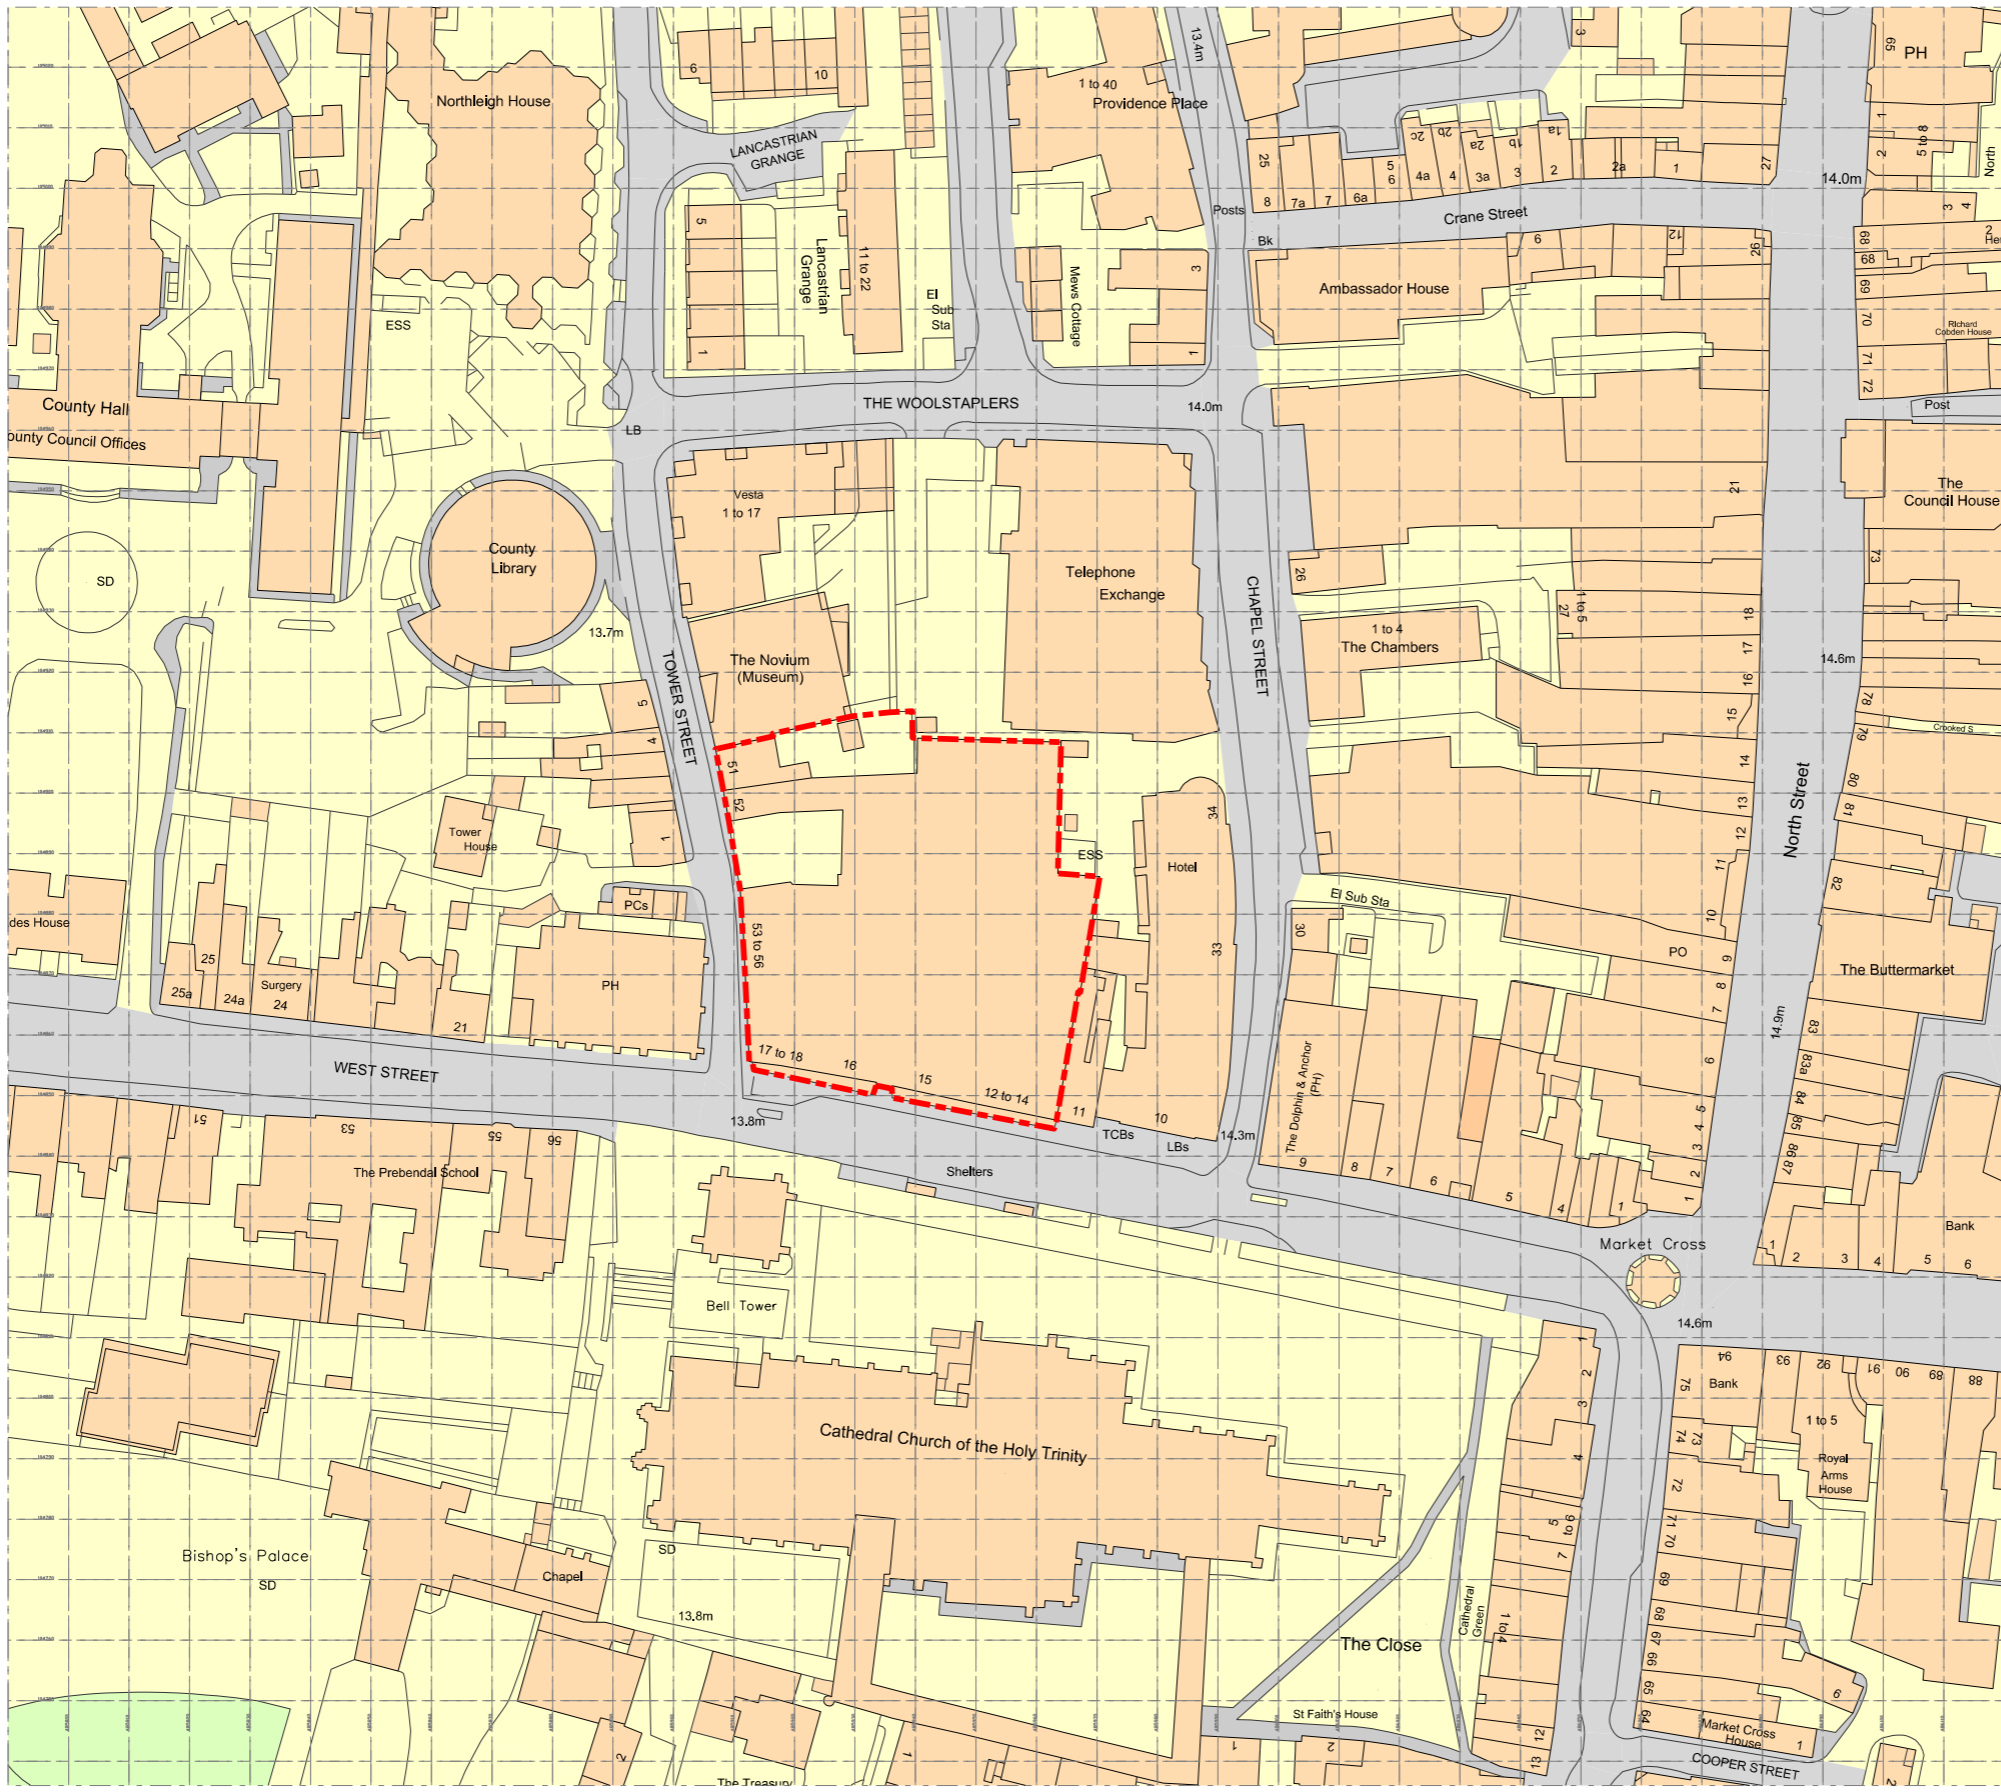

Rev	Description	Date	MB	SB
01	Update	01-03-19	MB	SB
00	First Issue	01-02-19	MB	SB

Status  
**FOR PLANNING**

Client  
**SAVILLS IM**

Project  
**WEST STREET, CHICHESTER**

Drawing  
**SITE LOCATION PLAN**

Scale	Drawn	Date	Checked
1:1250@A3	MB	31-01-19	SB

Project no.	Dwg	Revision
15227	PL-02-001	01

**tatehindle**  
 TateHindle Limited  
 1 Lindsey Street  
 Smithfield  
 London EC1A 9HP  
 T 020 7332 4850  
 mail@tatehindle.co.uk  
 www.tatehindle.co.uk

