



**CDM 2015 Health & Safety Information:**

This information relates only to 'Significant Hazards' identified on this drawing and is to be read in conjunction with the Designer's Hazard Register.

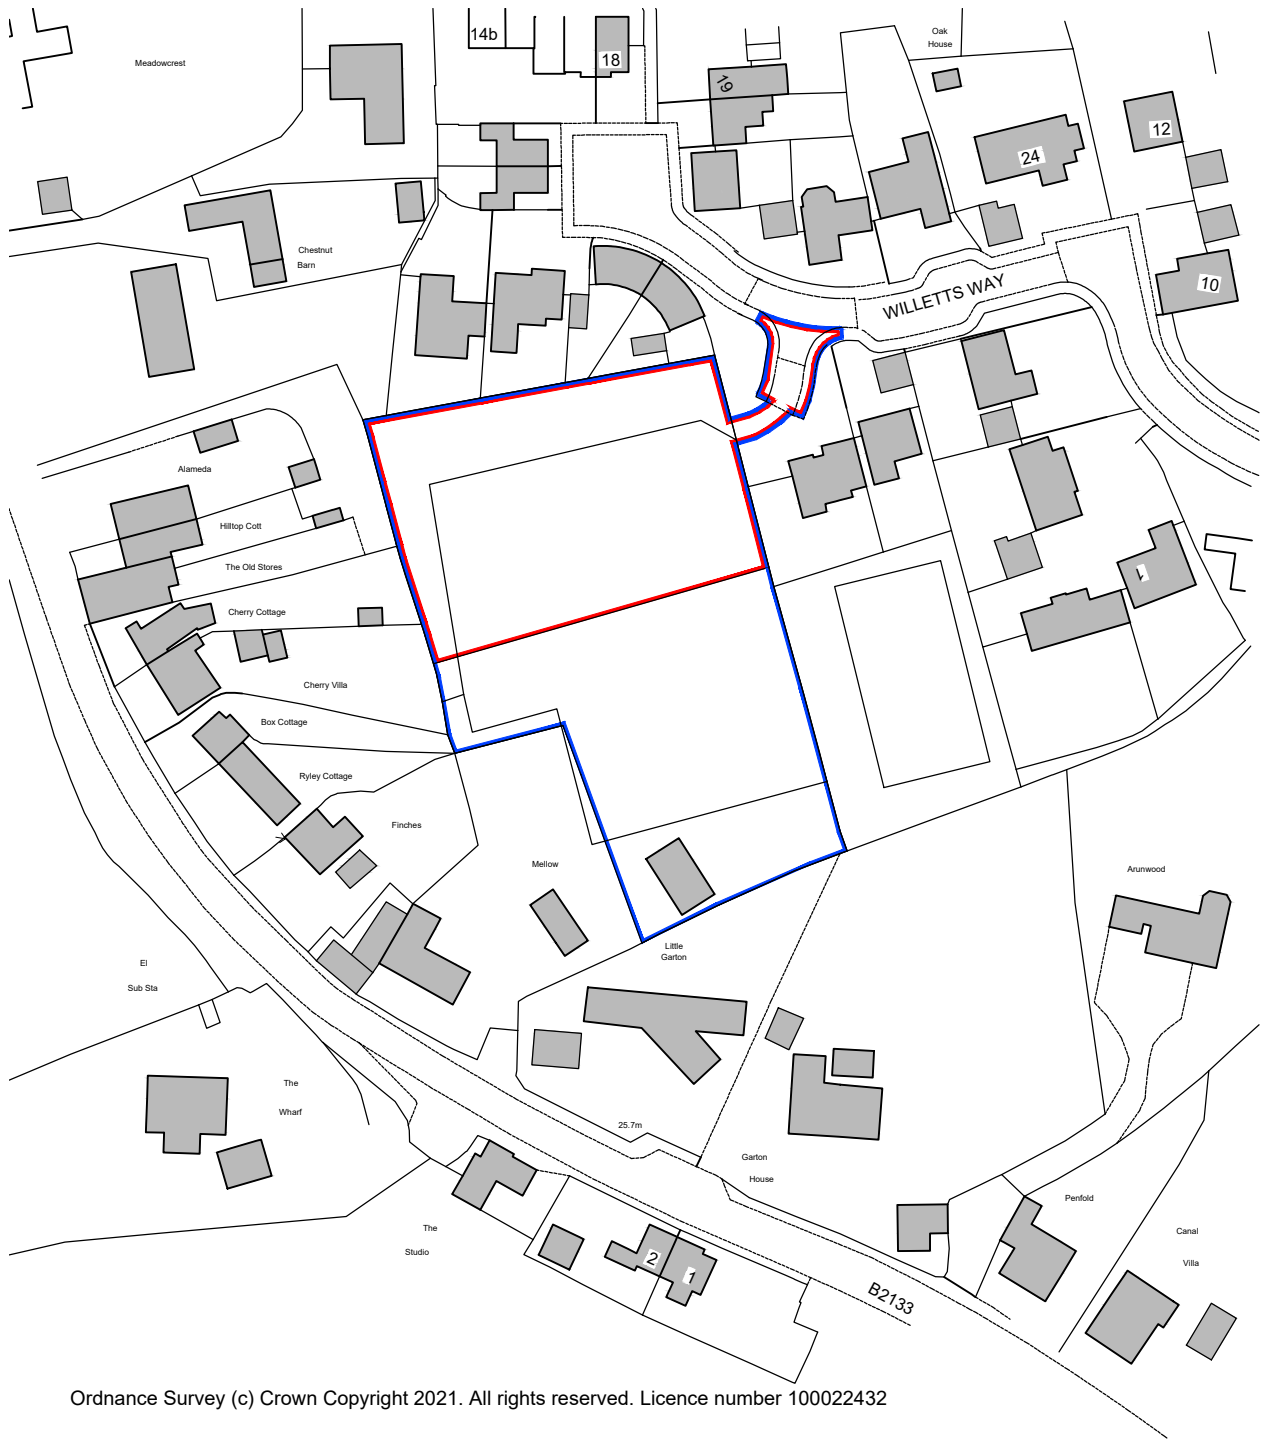

Ordnance Survey (c) Crown Copyright 2021. All rights reserved. Licence number 100022432

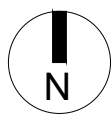

**Key.**  
— Land under Loxwood Mellow ownership  
— Promoted Site

Client's Name  
**Loxwood Mellow Ltd.**

Drawing Title  
**Location Plan**

Drawn	Checked	Date
NK	AK	07.03.2023

A	07.03.23	Revised Boundary lines.	NK	AK
Rev	Date	Revision Details	Dr	Ch

Job Title  
**Land south-west of Willetts Way,Loxwood, RH14 ORD**

Scale  
**1:1250 @ A4**

Job No	Drawing No	Rev
7093	PL-15	A

Status

**INFORMATION**



**London:** 76 Great Suffolk Street  
 London, SE1 0BL  
 T 0207 928 2773 E london@ecearchitecture.com  
**Sussex:** Brooklyn Chambers, 11 Goring Road  
 Worthing, West Sussex, BN12 4AP  
 T 01903 248777 E sussex@ecearchitecture.com  
**Bristol:** Westworks, Colston Tower  
 Colston Street, Bristol, BS1 4XE  
 T 0117 214 1101 E bristol@ecwestworks.com  
**ECE Architecture**  
 www.ecearchitecture.com